




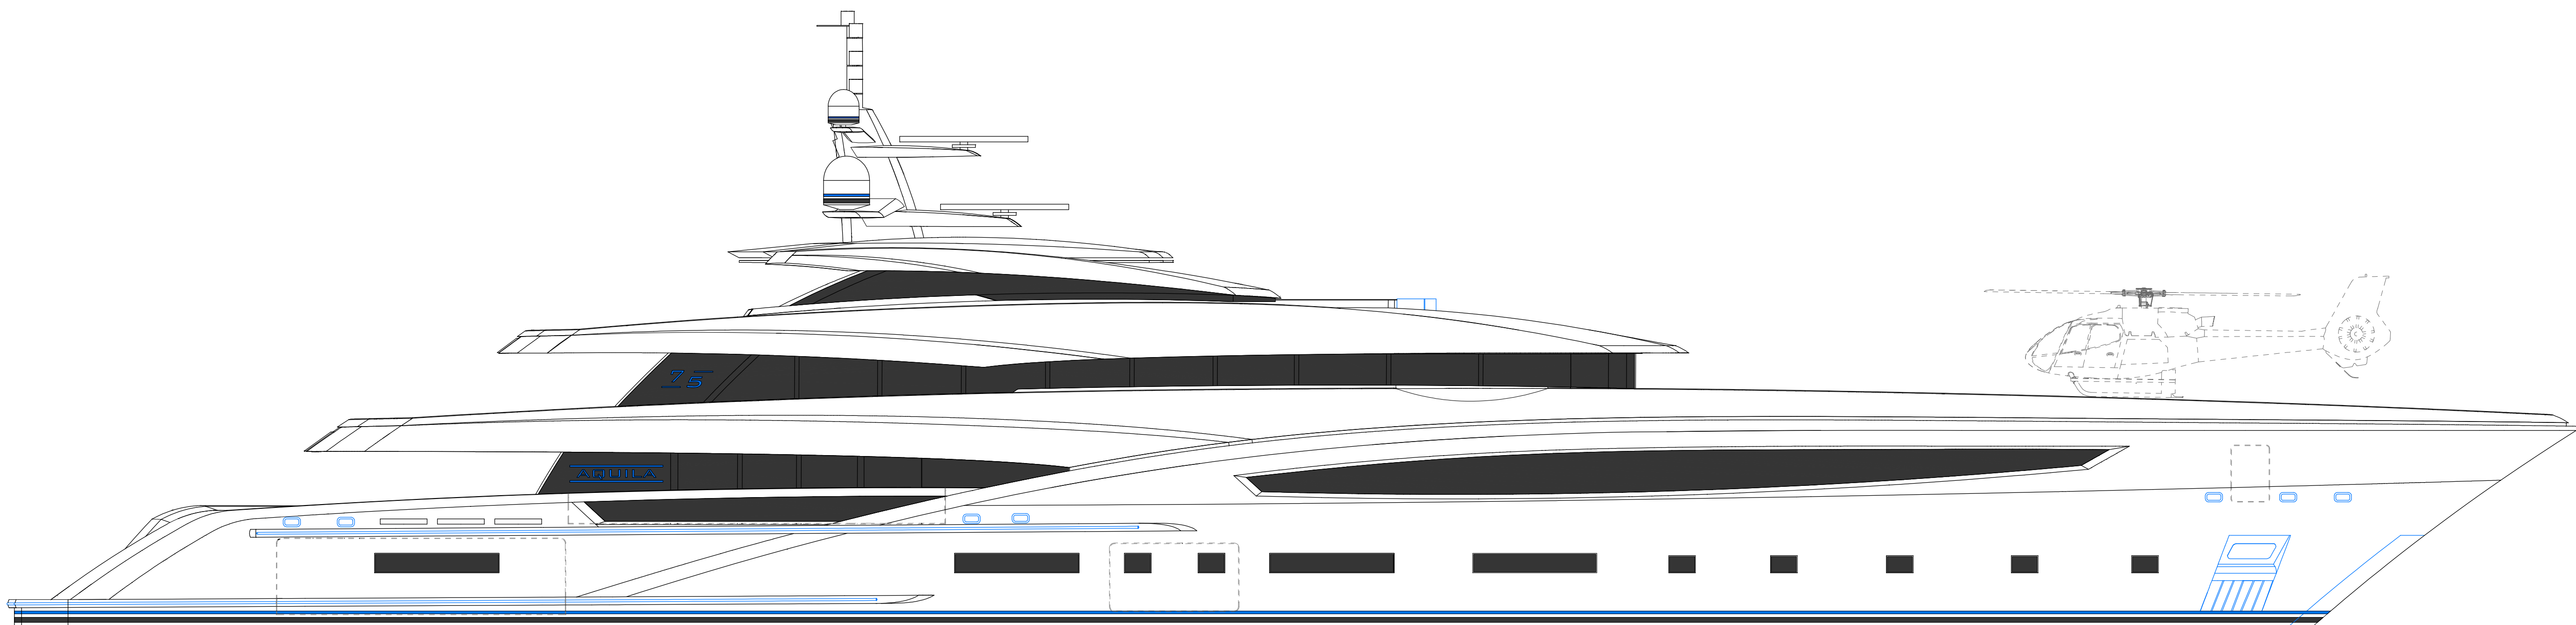


DWL

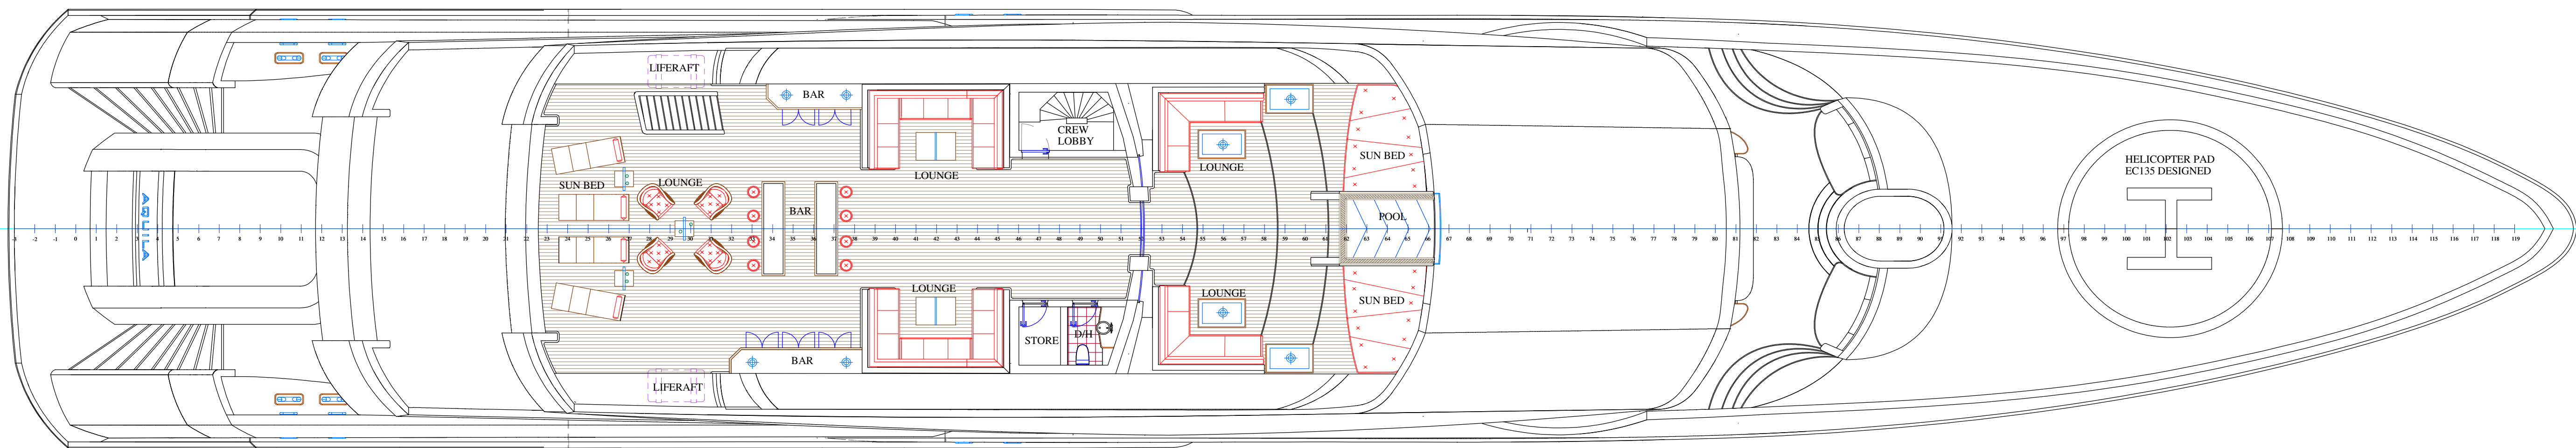

DECK 5

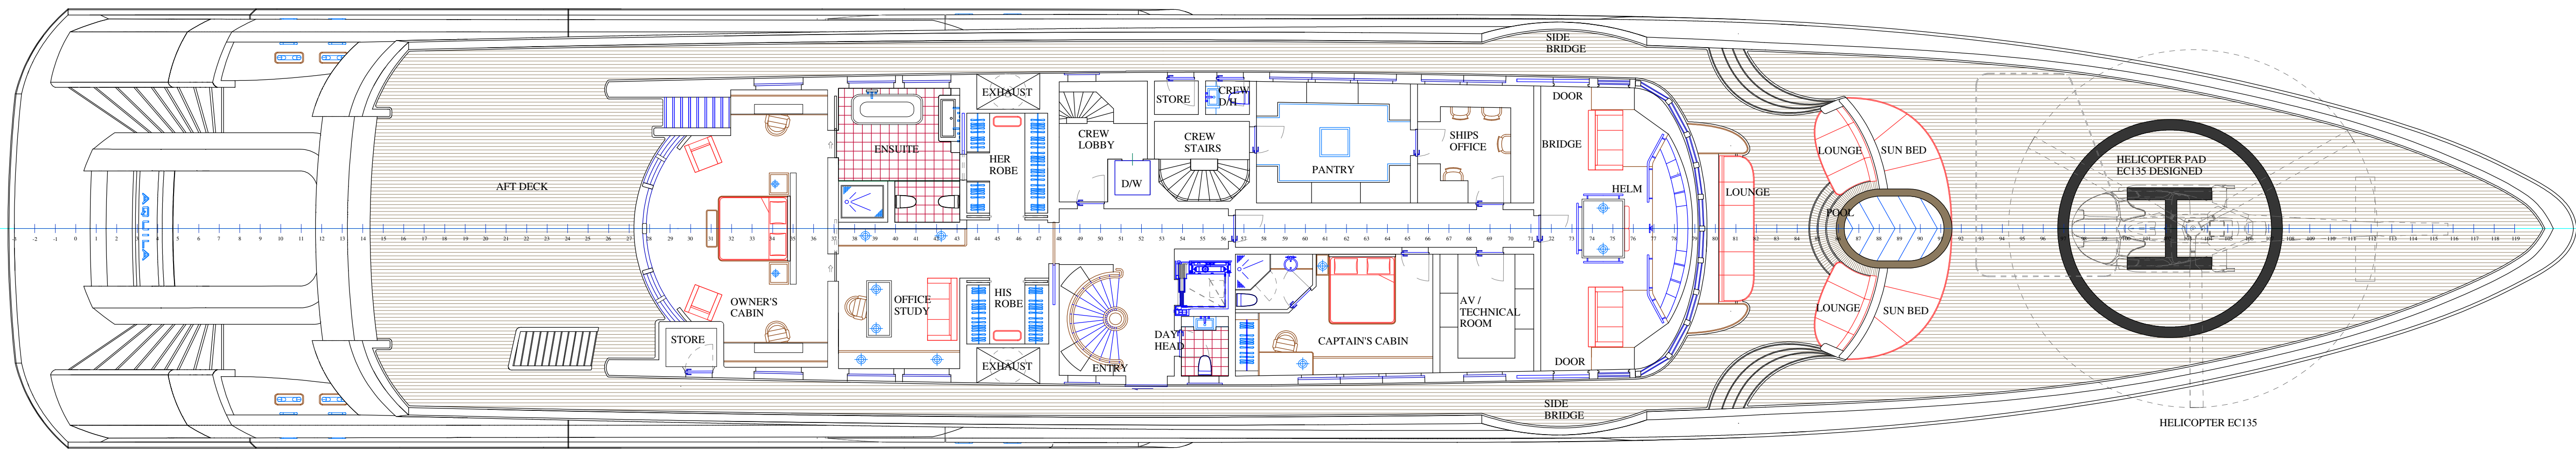


DECK 4

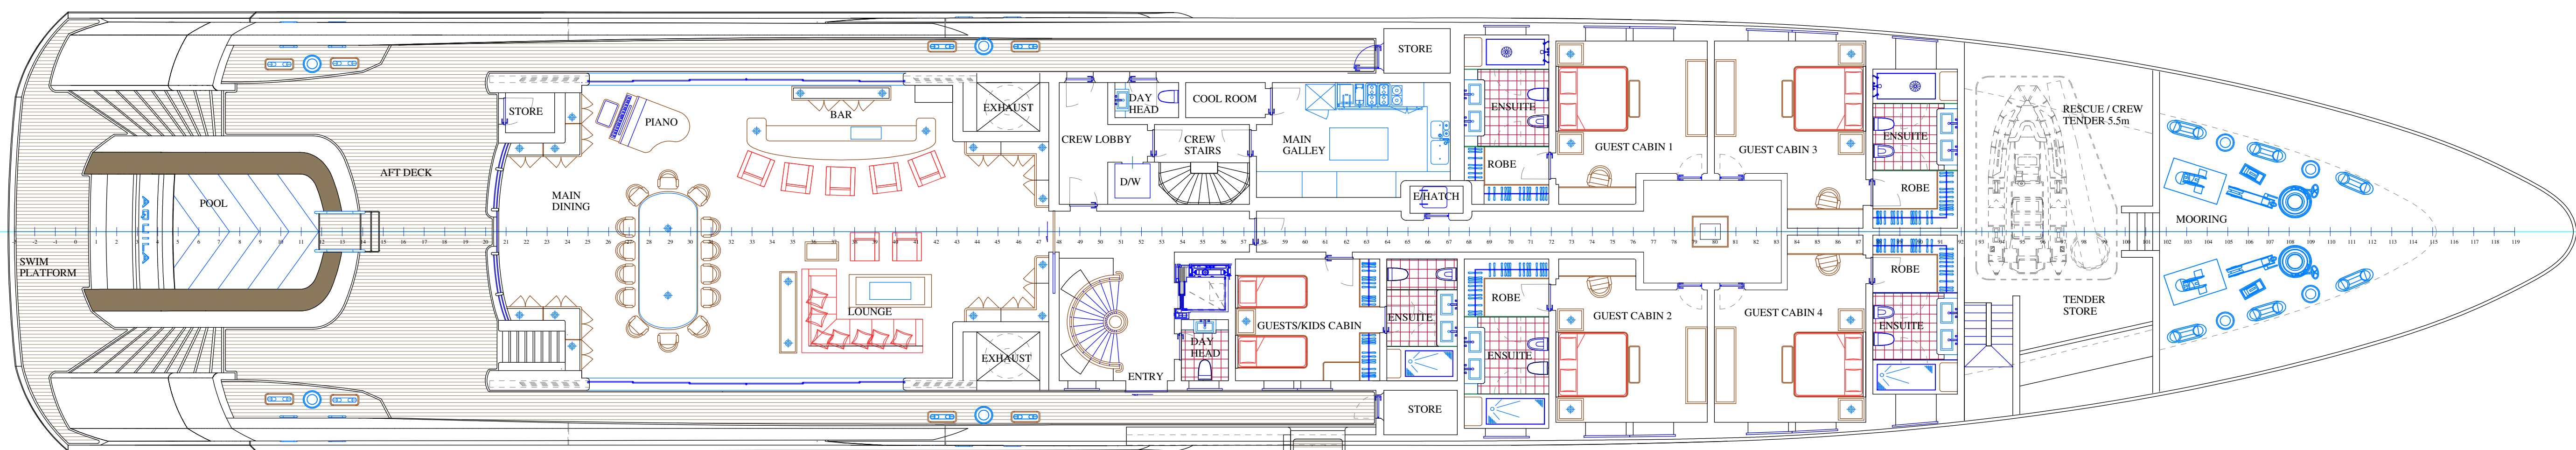

DECK 3



DECK 2

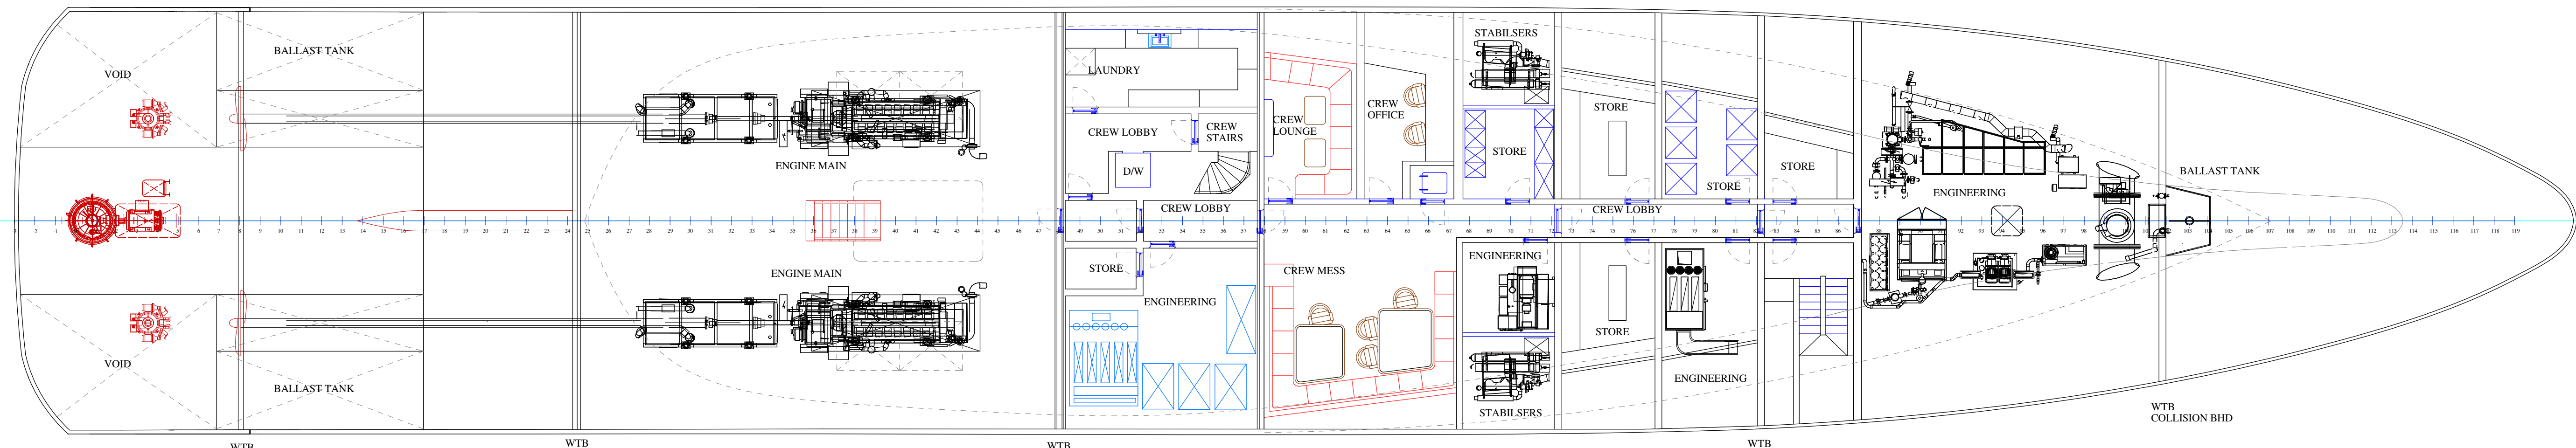

DECK 1

CSD

AQUILA

PROJECT DETAILS

DRAWING DETAILS

PROJECT TITLE: CSD AQUILA 75m

DRAWING NO: CSD.AQUILA.75m.001

CLIENT: TBC

DRAWING TITLE: PROFILE / ARRANGEMENT

BUILDER: TBC

PAPER SIZE: A0

SCALE: NTS

EXTERIOR: CHRISTOPHER SEYMOUR DESIGNS

DRAWN BY: CGS

DATE: 16/12/2018

INTERIOR: EVAN MARSHALL DESIGNS

CHECKED BY:

DATE: 16/01/2019

DESIGN CONSULTANT: CARL ESCH

Measurements must not be obtained by scaling off the drawing.
Dimensions take precedence over drawn information.
If in doubt - ask.

This drawing and the information contained herein is the property
of CS Designs. This document is the copyright of
CS Designs and is not to be reproduced in whole or part
without express written permission.