




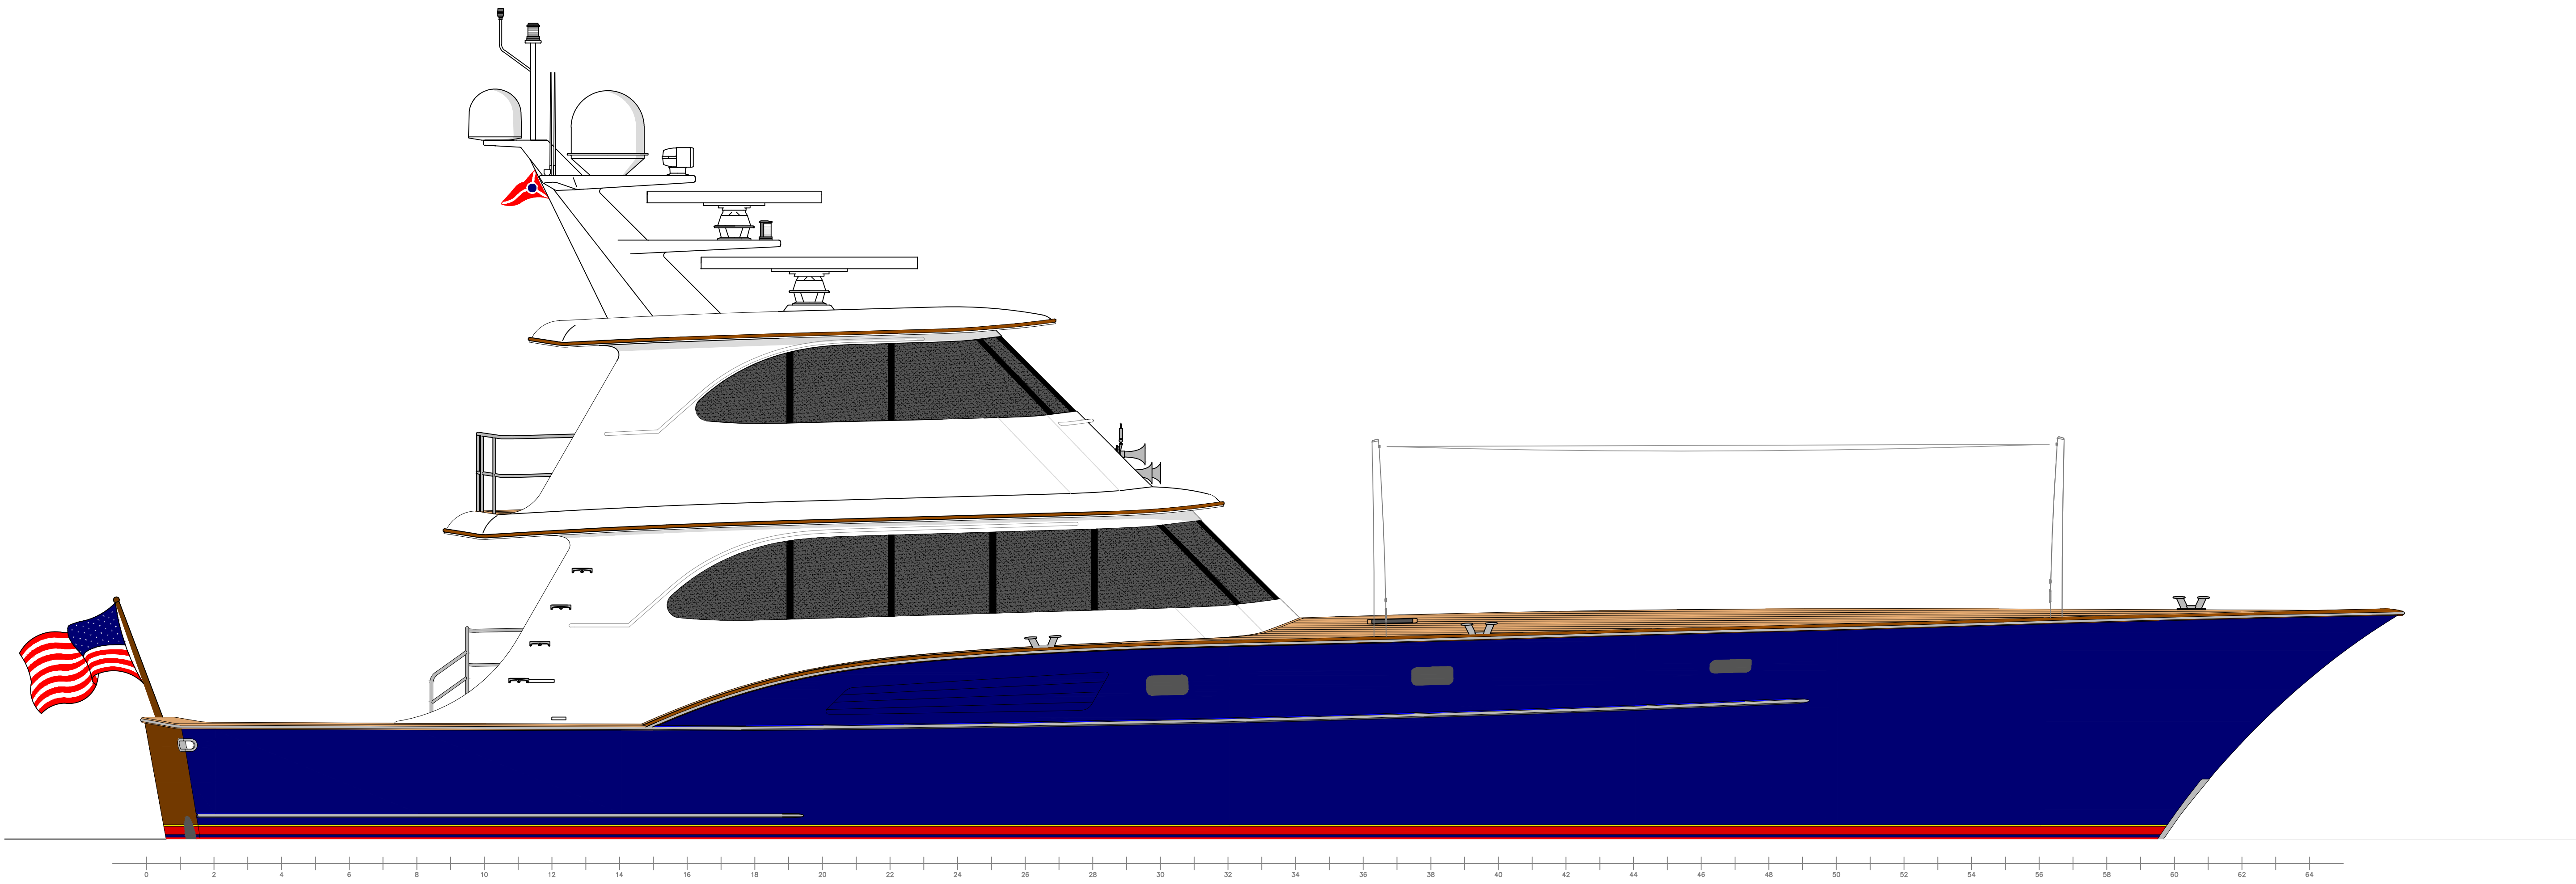


OUTBOARD PROFILE

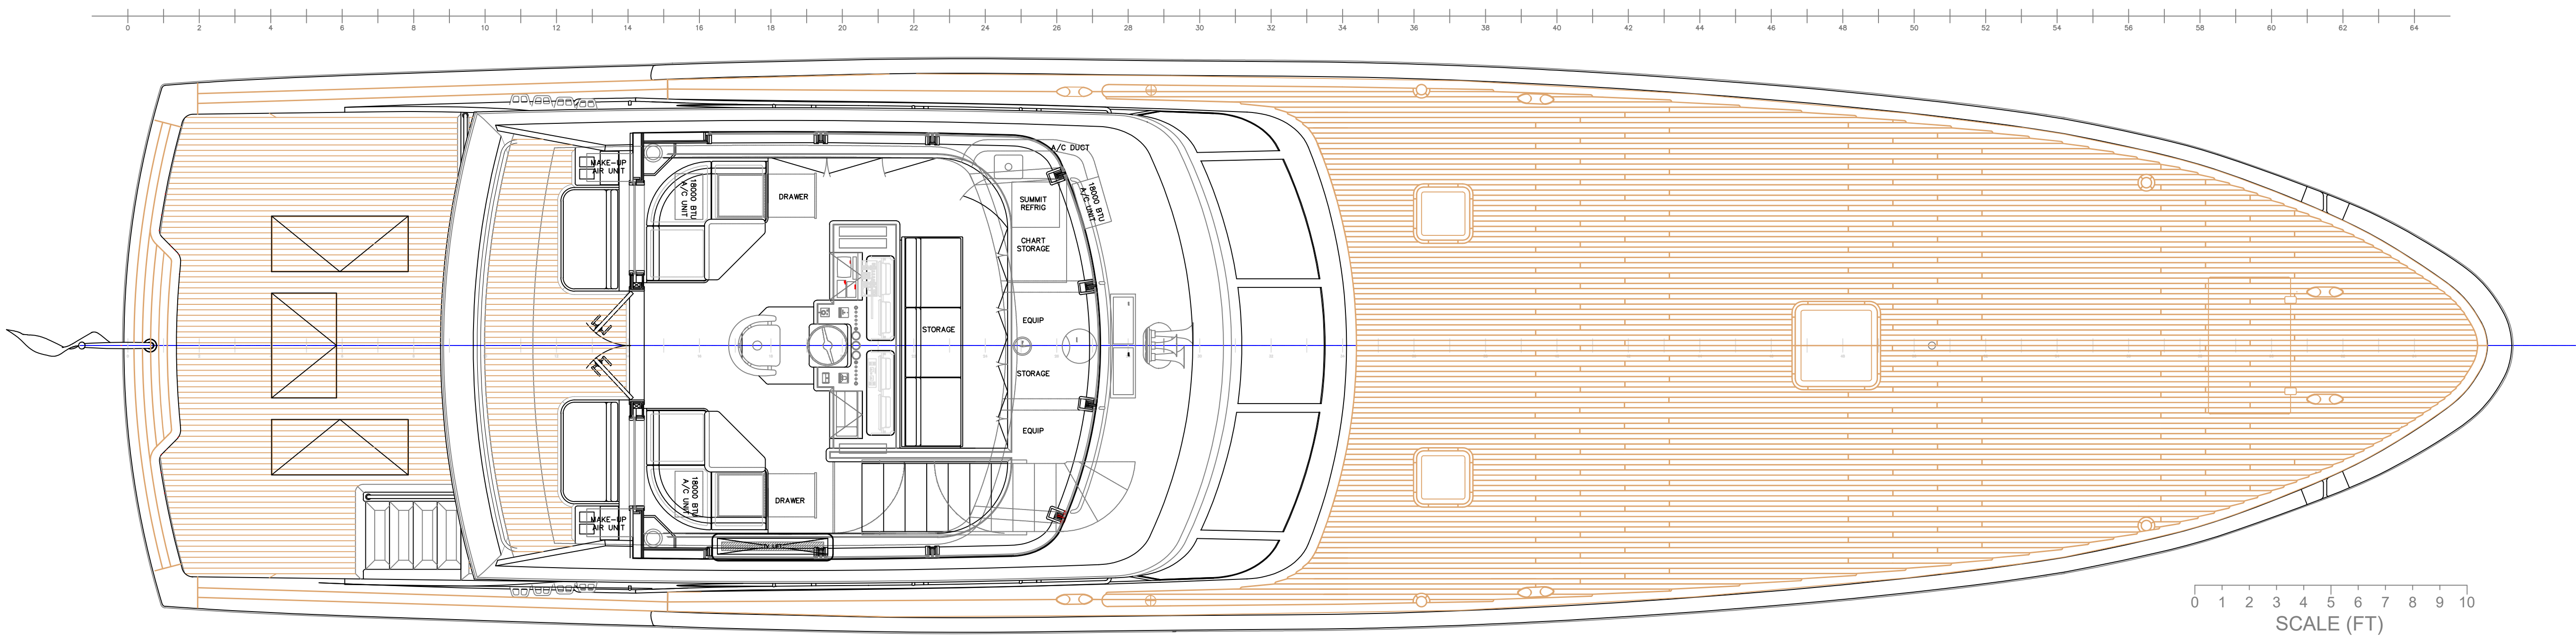

FLY BRIDGE DECK

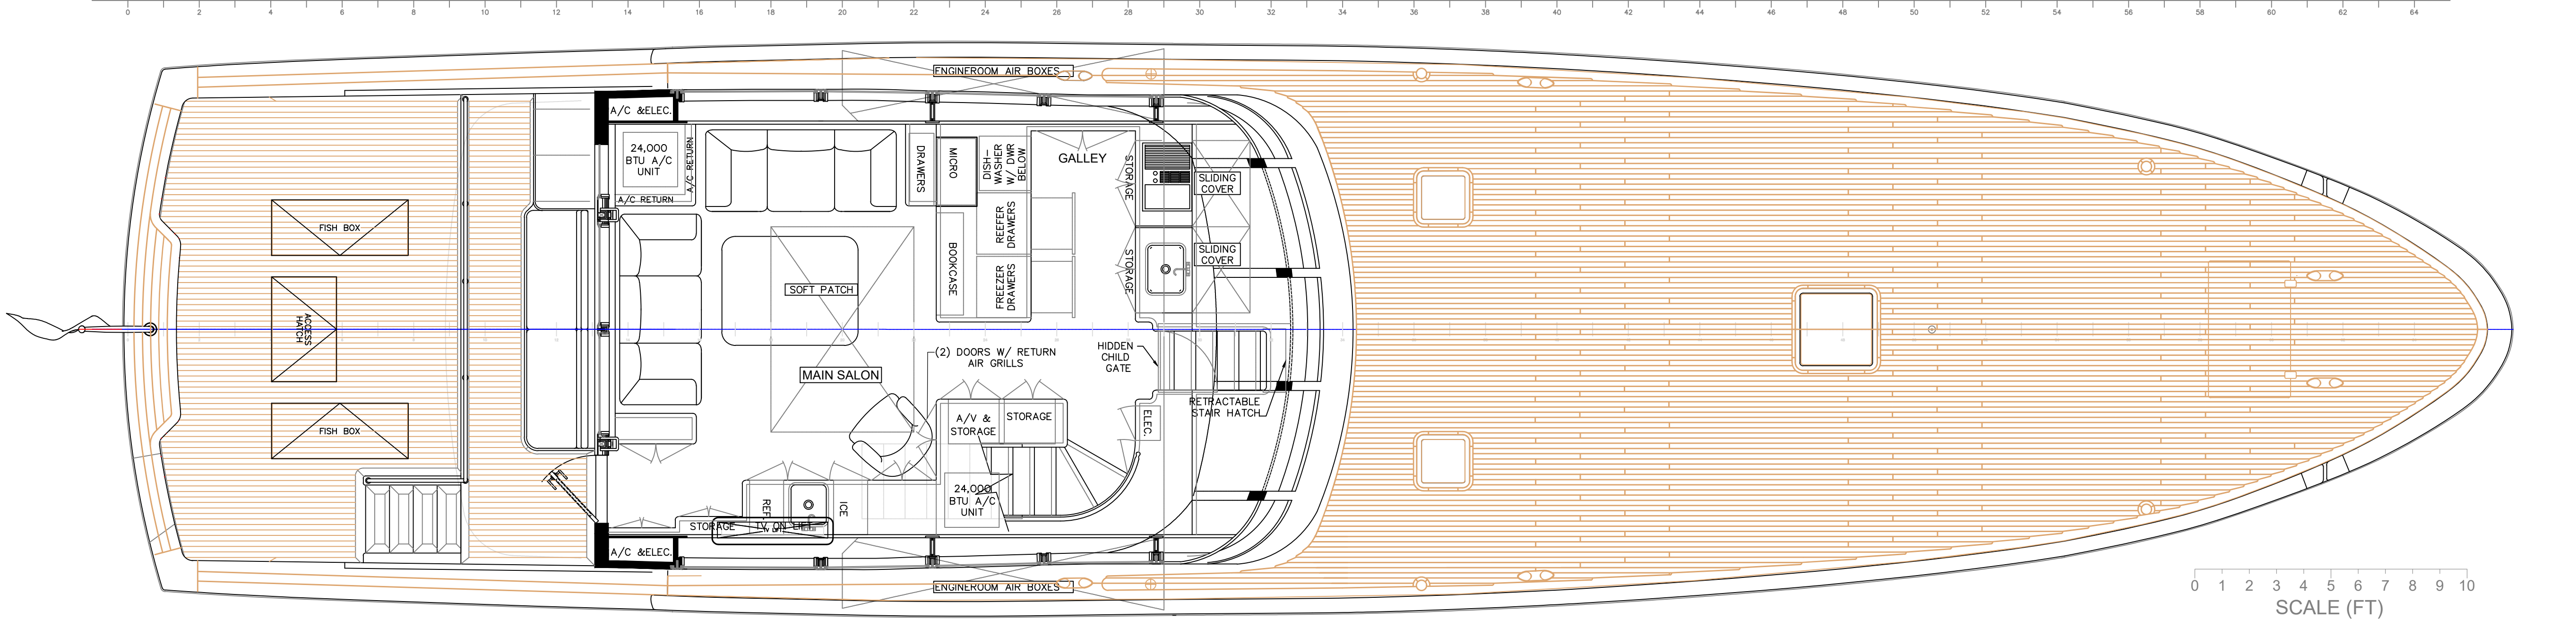

MAIN DECK

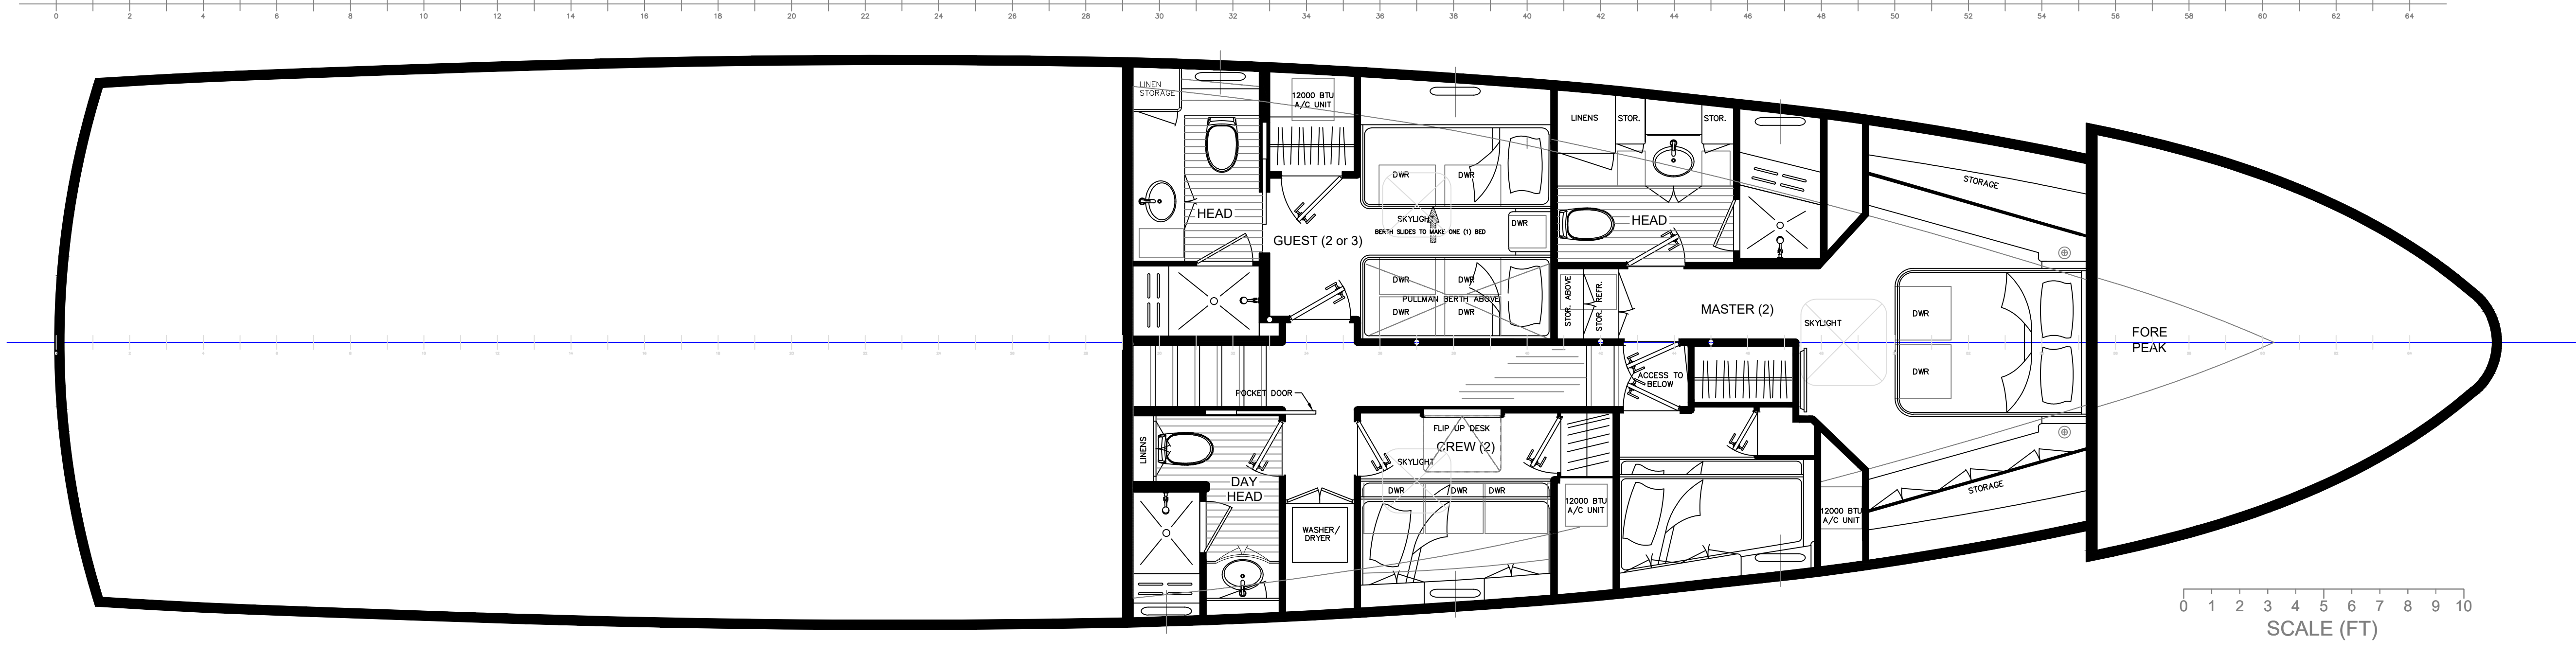

LOWER DECK

C			
B			
A			
O	01-11-2022	Original Issue - after refit 2022/2023	BA
Drawing title: GENERAL ARRANGEMENT			
Feadship Refit & Services Houddingen - The Netherlands		Design No.: 2061 Yard No.: 629-579	Feadship
Scale: 1:30	Size: A1-EXT	Drawn: BA	
Date: 01-11-2022	Draw No.: 629 GA	Sheet: 1/1	